



ADVANCE THERMAL CORP.
 548N.YORK RD.(630)595-5150 BENSENVILLE,IL 60106

Byron
 Installation drawing for U-2 Sulfuric Acid Tank
 2C F5110 PIPING

DRAWN	DATE	DWG. NO.	REVISION
Leo Shukhman	17/5/2010	20W022242-1	0
APPROVED	DATE		
A.Lipkind	17/5/2010		

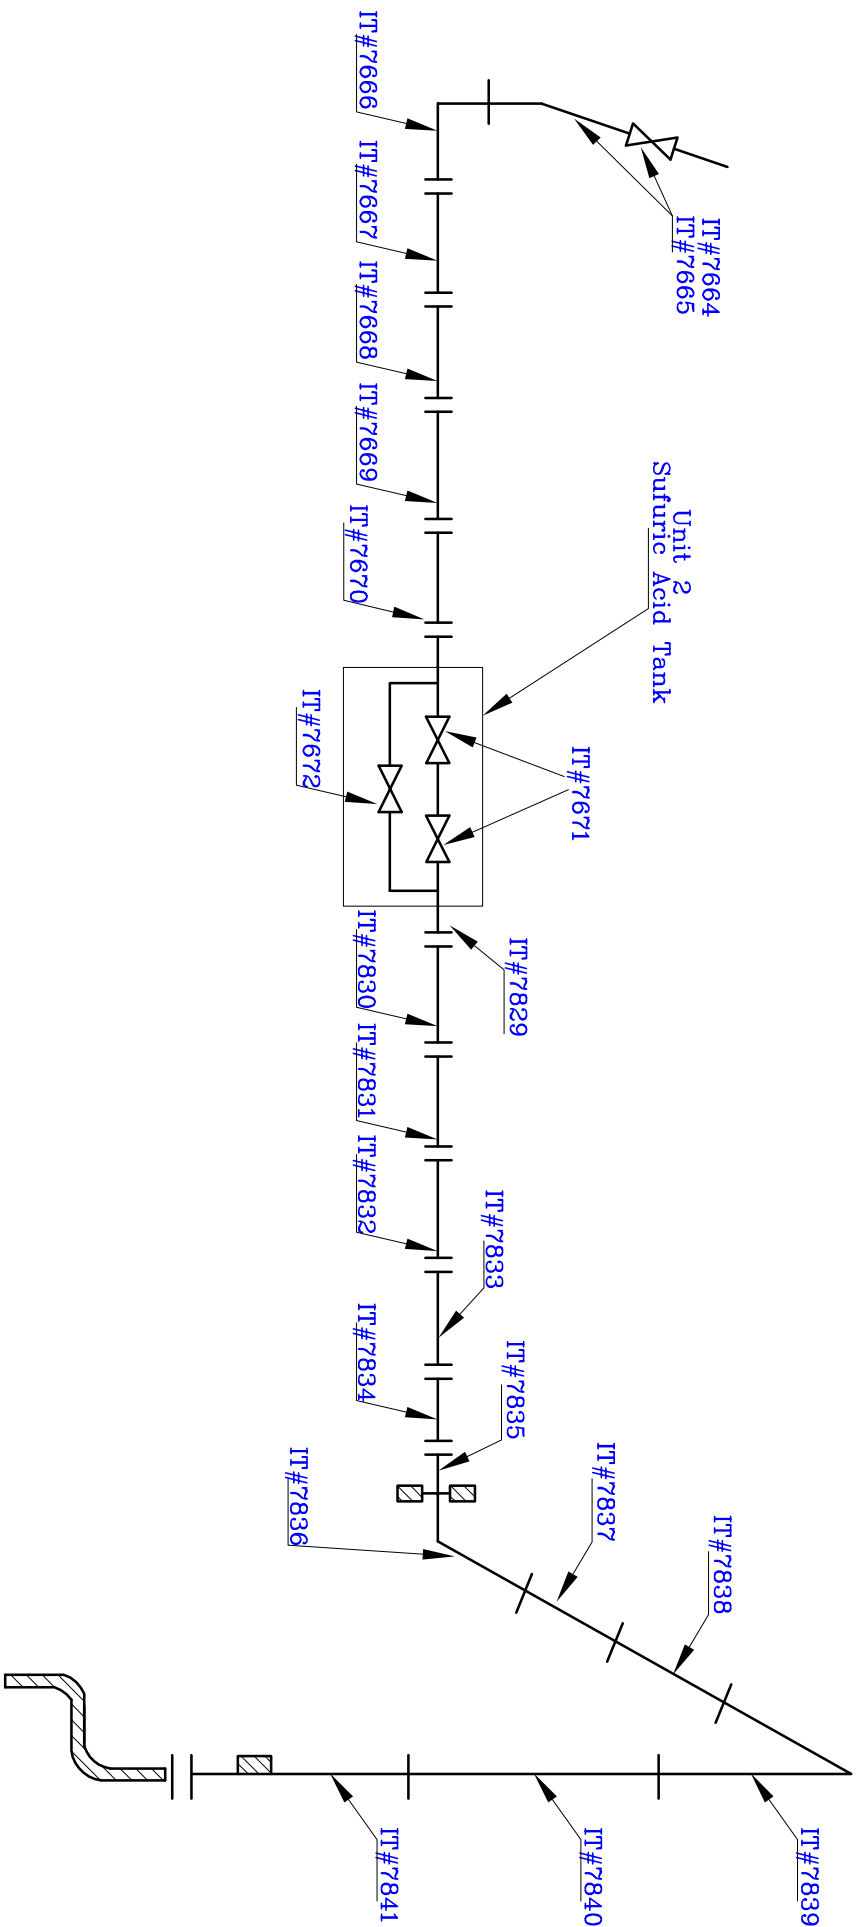


ADVANCE THERMAL CORP.
 548N.YORK RD.(630)595-5150 BENSENVILLE,IL 60106

Byron
 Installation drawing for U-2 Sulfuric Acid Tank
 2CF5110

DRAWN	DATE	DWG. NO.	REVISION
Leo Shukhman	17/5/2010		
APPROVED	DATE		
A.Lipkind	17/5/2010	20W022242-2	